


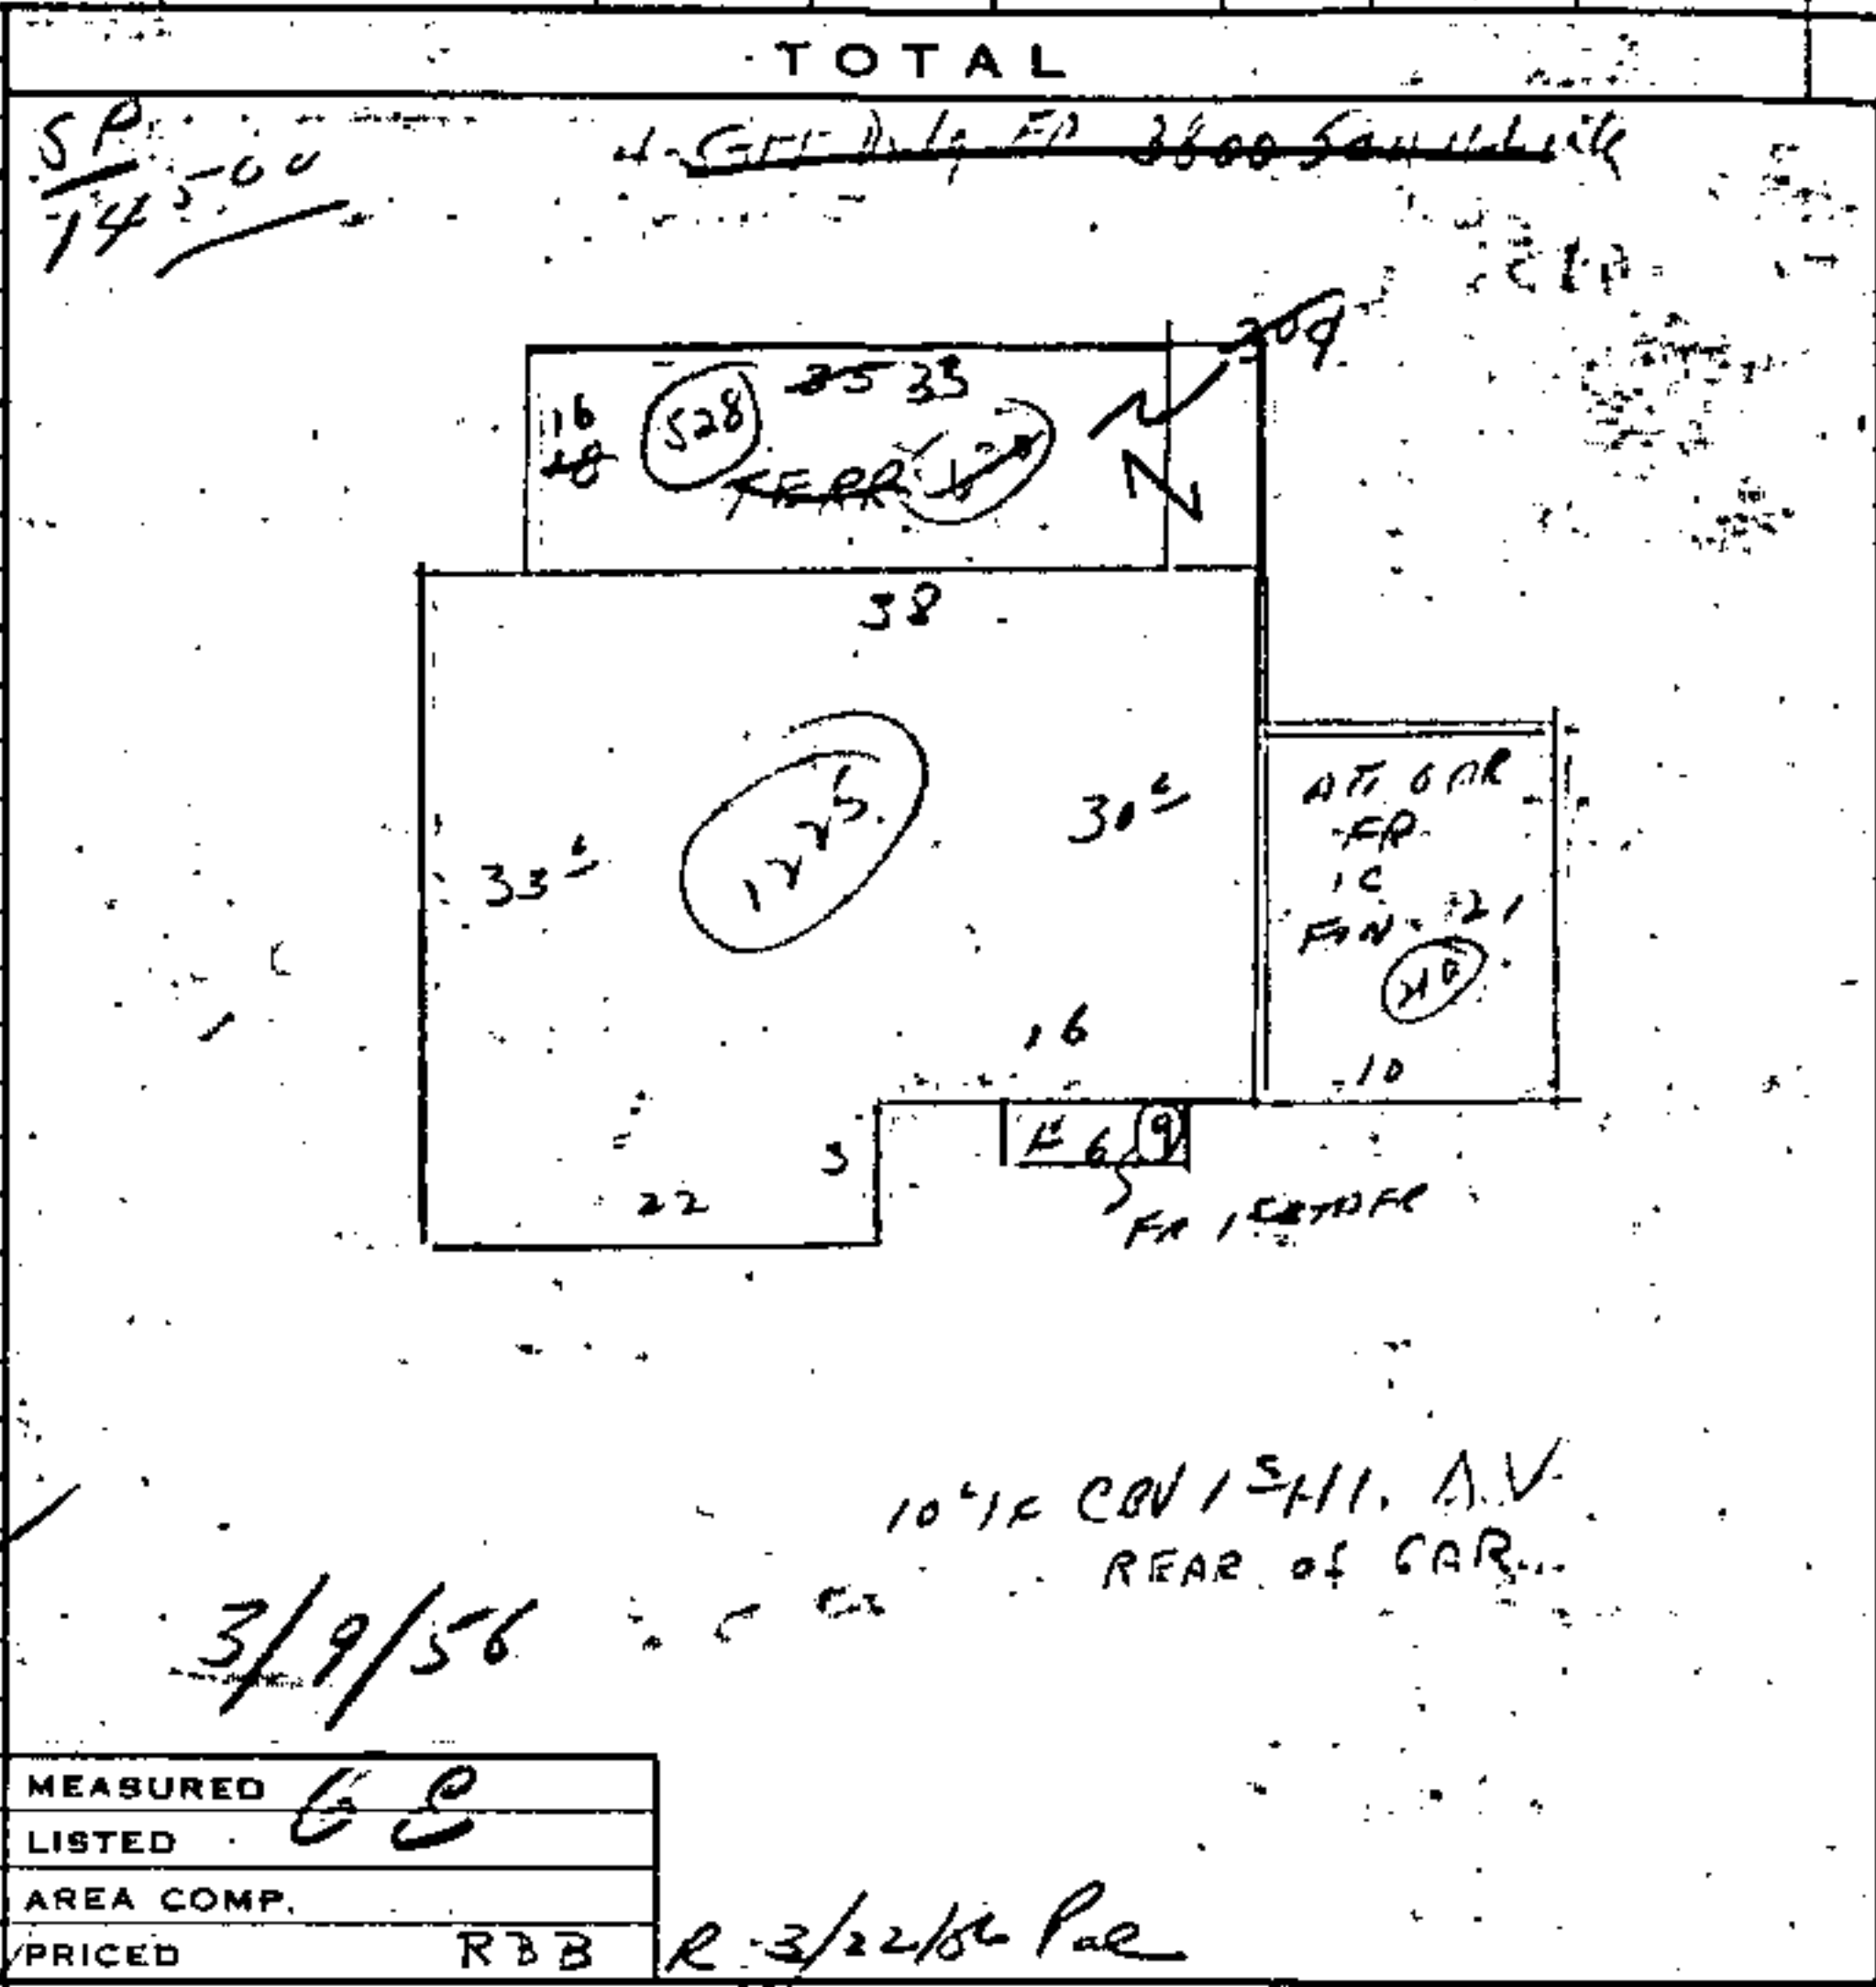

OCCUPANCY-	CONSTRUCTION	SIZE	GRADE	AGE	REMOD'L'D	COND.	PHY. DEP.	FUNCT. DEP.	REPL. VALUE	PHYSICAL VALUE	SOUND VALUE
DWELL	1 1/2 F. B. CBV.		B-5	1956		G	3		6204	6018	

FOUNDATION		ATTIC & BSMT. FIN.	
CONCRETE WALLS		ATTIC FL. & STAIRS	
CEMENT BLK. WALLS		FIN. ATTIC AREA	
BRICK WALLS		FIN. BSMT. AREA 1/2	
STONE WALLS		RECREATION RM. BSMT.	
PIERS		GARAGE IN BSMT.	
BASEMENT AREA		ROOMS	
1/2	3/4	BSMT. 2	1ST 1
EXTERIOR WALLS		INTERIOR FINISH	
CLAPBOARDS			
COLONIAL SIDING			
SINGLE SIDING		1ST	2ND
WOOD SHINGLES			
COMPO. SHINGLES			
STUCCO ON FRAME			
STUCCO ON TILE OR C.B.			
FACE BRICK VENEER			
FACE BR. ON TILE OR C.B.			
COM BRICK VENEER			
COM BR. ON TILE OR C.B.			
SOLID COM. BRICK			
STONE VENEER			
SOLID STONE			
ROOF INSULATION		HEATING	
BLANKET INSULATION		STEAM	
ROOF TYPE		HOT WATER	
HIP		VAPOR	
MANSARD		AIR COND.	
GAMBREL			
ROOFING		MEASURED	
ASPHALT SHINGLE		LISTED	68
WOOD SHINGLE		AREA COMP.	
ASBESTOS SHINGLE		PRICED	RBB R-3/2/16 Par
SLATE - STD. WT.			
SLATE - HEAVY			
TILE			
METAL			
COMPOSITION			
FLOORS		LIGHTING	
CEMENT		NO ELECTRIC LTG.	
EARTH		GAS LIGHTING	
PINE		PRIVATE LTG. SY	
HARDWOOD			
SINGLE FL			
SPRINK			



BUILDING COMPUTATION		
1275 S.F.		4486
210 S.F. GNR		312
59 S.F. 15250		44
630 S.F. 30		189
528 S.F. 15271		1331
S.F.		
S.F.		
S.F.		
BSMT. AREA 1/2 FIN		392
WALLS 147 1/2 CBV		226
ROOF		
FLOORS		
FLOORS		
ATTIC		
1275 (1753) 1/2		221 1/2
INT. FIN.		184
HEATING		170
FIREPLACES		112
PLUMBING		480
TILING		256
		6530
		526
		6204
		7728
		386
		7342
TOTAL		
COST FACTOR		
REPLACEMENT VALUE		
OUTBUILDINGS		
WALL FOUNDATION		CONC. FLOOR
PIER FOUNDATION		EARTH FLOOR
SINGLE WALL SDG.		
DOUBLE WALL SDG.		SHINGLE ROOF
SHINGLE WALLS		ROLL ROOFING
STUCCO ON		
CEMENT BLOCK		ELECTRIC LIGHTS
BRICK		FINISHED INT.
UNIT PRICE #1		UNIT PRICE #2

48 64 192 E2149028 N172787