


12x17 2nd FL

3409

3307

OCCUPANCY	CONSTRUCTION	SIZE	GRADE	AGE	REMODL'D	COND.	PHY. DEP.	FUNCT. DEP.	REPL. VALUE	PHYSICAL VALUE	SOUND VALUE
IND DWEII	1 st + A FR	SAME AS	SEC	52	BLK	312	LOT	1	2984	2894	
			C-10	1950	1984	G	3		4877	4731	
			+5								

FOUNDATION		ATTIC & BSMT. FIN.	
CONCRETE WALLS	<input checked="" type="checkbox"/>	ATTIC FL. & STAIRS	<input type="checkbox"/>
CEMENT BLK. WALLS	<input type="checkbox"/>	FIN. ATTIC AREA	1/2 <input checked="" type="checkbox"/>
BRICK WALLS	<input type="checkbox"/>	FIN. BSMT. AREA	<input type="checkbox"/>
STONE WALLS	<input type="checkbox"/>	RECREATION RM. BSMT.	<input type="checkbox"/>
PIERS	<input type="checkbox"/>	GARAGE IN BSMT.	<input type="checkbox"/>
BASEMENT AREA		ROOMS	
1/2	1/2	NO	BSMT.
			1ST 4
EXTERIOR WALLS		2ND	
CLAPBOARDS		3RD	
COLONIAL SIDING		INTERIOR FINISH	
SINGLE SIDING	<input type="checkbox"/>	1ST	2ND
WOOD SHINGLES	<input type="checkbox"/>	3RD	
COMPO. SHINGLES	ASR <input checked="" type="checkbox"/>	PINE	
STUCCO ON FRAME	<input type="checkbox"/>	ENAMELED	
STUCCO ON TILE OR C.B.	<input type="checkbox"/>	CHESTNUT	
FACE BRICK VENEER	<input type="checkbox"/>	HARDWOOD	
FACE BR. ON TILE OR C.B.	<input type="checkbox"/>	WALL BOARD	<input checked="" type="checkbox"/>
COM BRICK VENEER	<input type="checkbox"/>	MATCH BEAD	<input checked="" type="checkbox"/>
COM BR. ON TILE OR C.B.	<input type="checkbox"/>	UNFIN. INT.	
SOLID COM. BRICK	<input type="checkbox"/>		
STONE VENEER	<input type="checkbox"/>		
SOLID STONE	<input type="checkbox"/>		
ROOF INSULATION		HEATING	
BLANKET INSULATION	<input checked="" type="checkbox"/>	STEAM	
ROOF TYPE		HOT WATER	BASE COV
HIP	GABLE <input checked="" type="checkbox"/>	VAPOR	
MANSARD	FLAT	AIR COND.	
GAMBREL			
ROOFING		MEASURED <u>EVERY</u>	
ASPHALT SHINGLE	<input checked="" type="checkbox"/>	LISTED	10/27/50
WOOD SHINGLE	<input type="checkbox"/>	AREA COMP.	SR-PL
ASBESTOS SHINGLE	<input type="checkbox"/>	PRICED	
SLATE - STD. WT.			
SLATE - HEAVY			
TILE			
METAL			
COMPOSITION			
FLOORS		FIREPLACES	
CEMENT	<input checked="" type="checkbox"/>	FIREPLACE STACKS	NO
EARTH	<input type="checkbox"/>	FIREPLACES	
PINE	<input type="checkbox"/>	ARTIFICIAL FIREPLACE	
HARDWOOD	<input type="checkbox"/>	INCINERATOR	
SINGLE FL.	<input type="checkbox"/>		
KENTILE	<input checked="" type="checkbox"/>		
PLYWOOD	<input checked="" type="checkbox"/>		

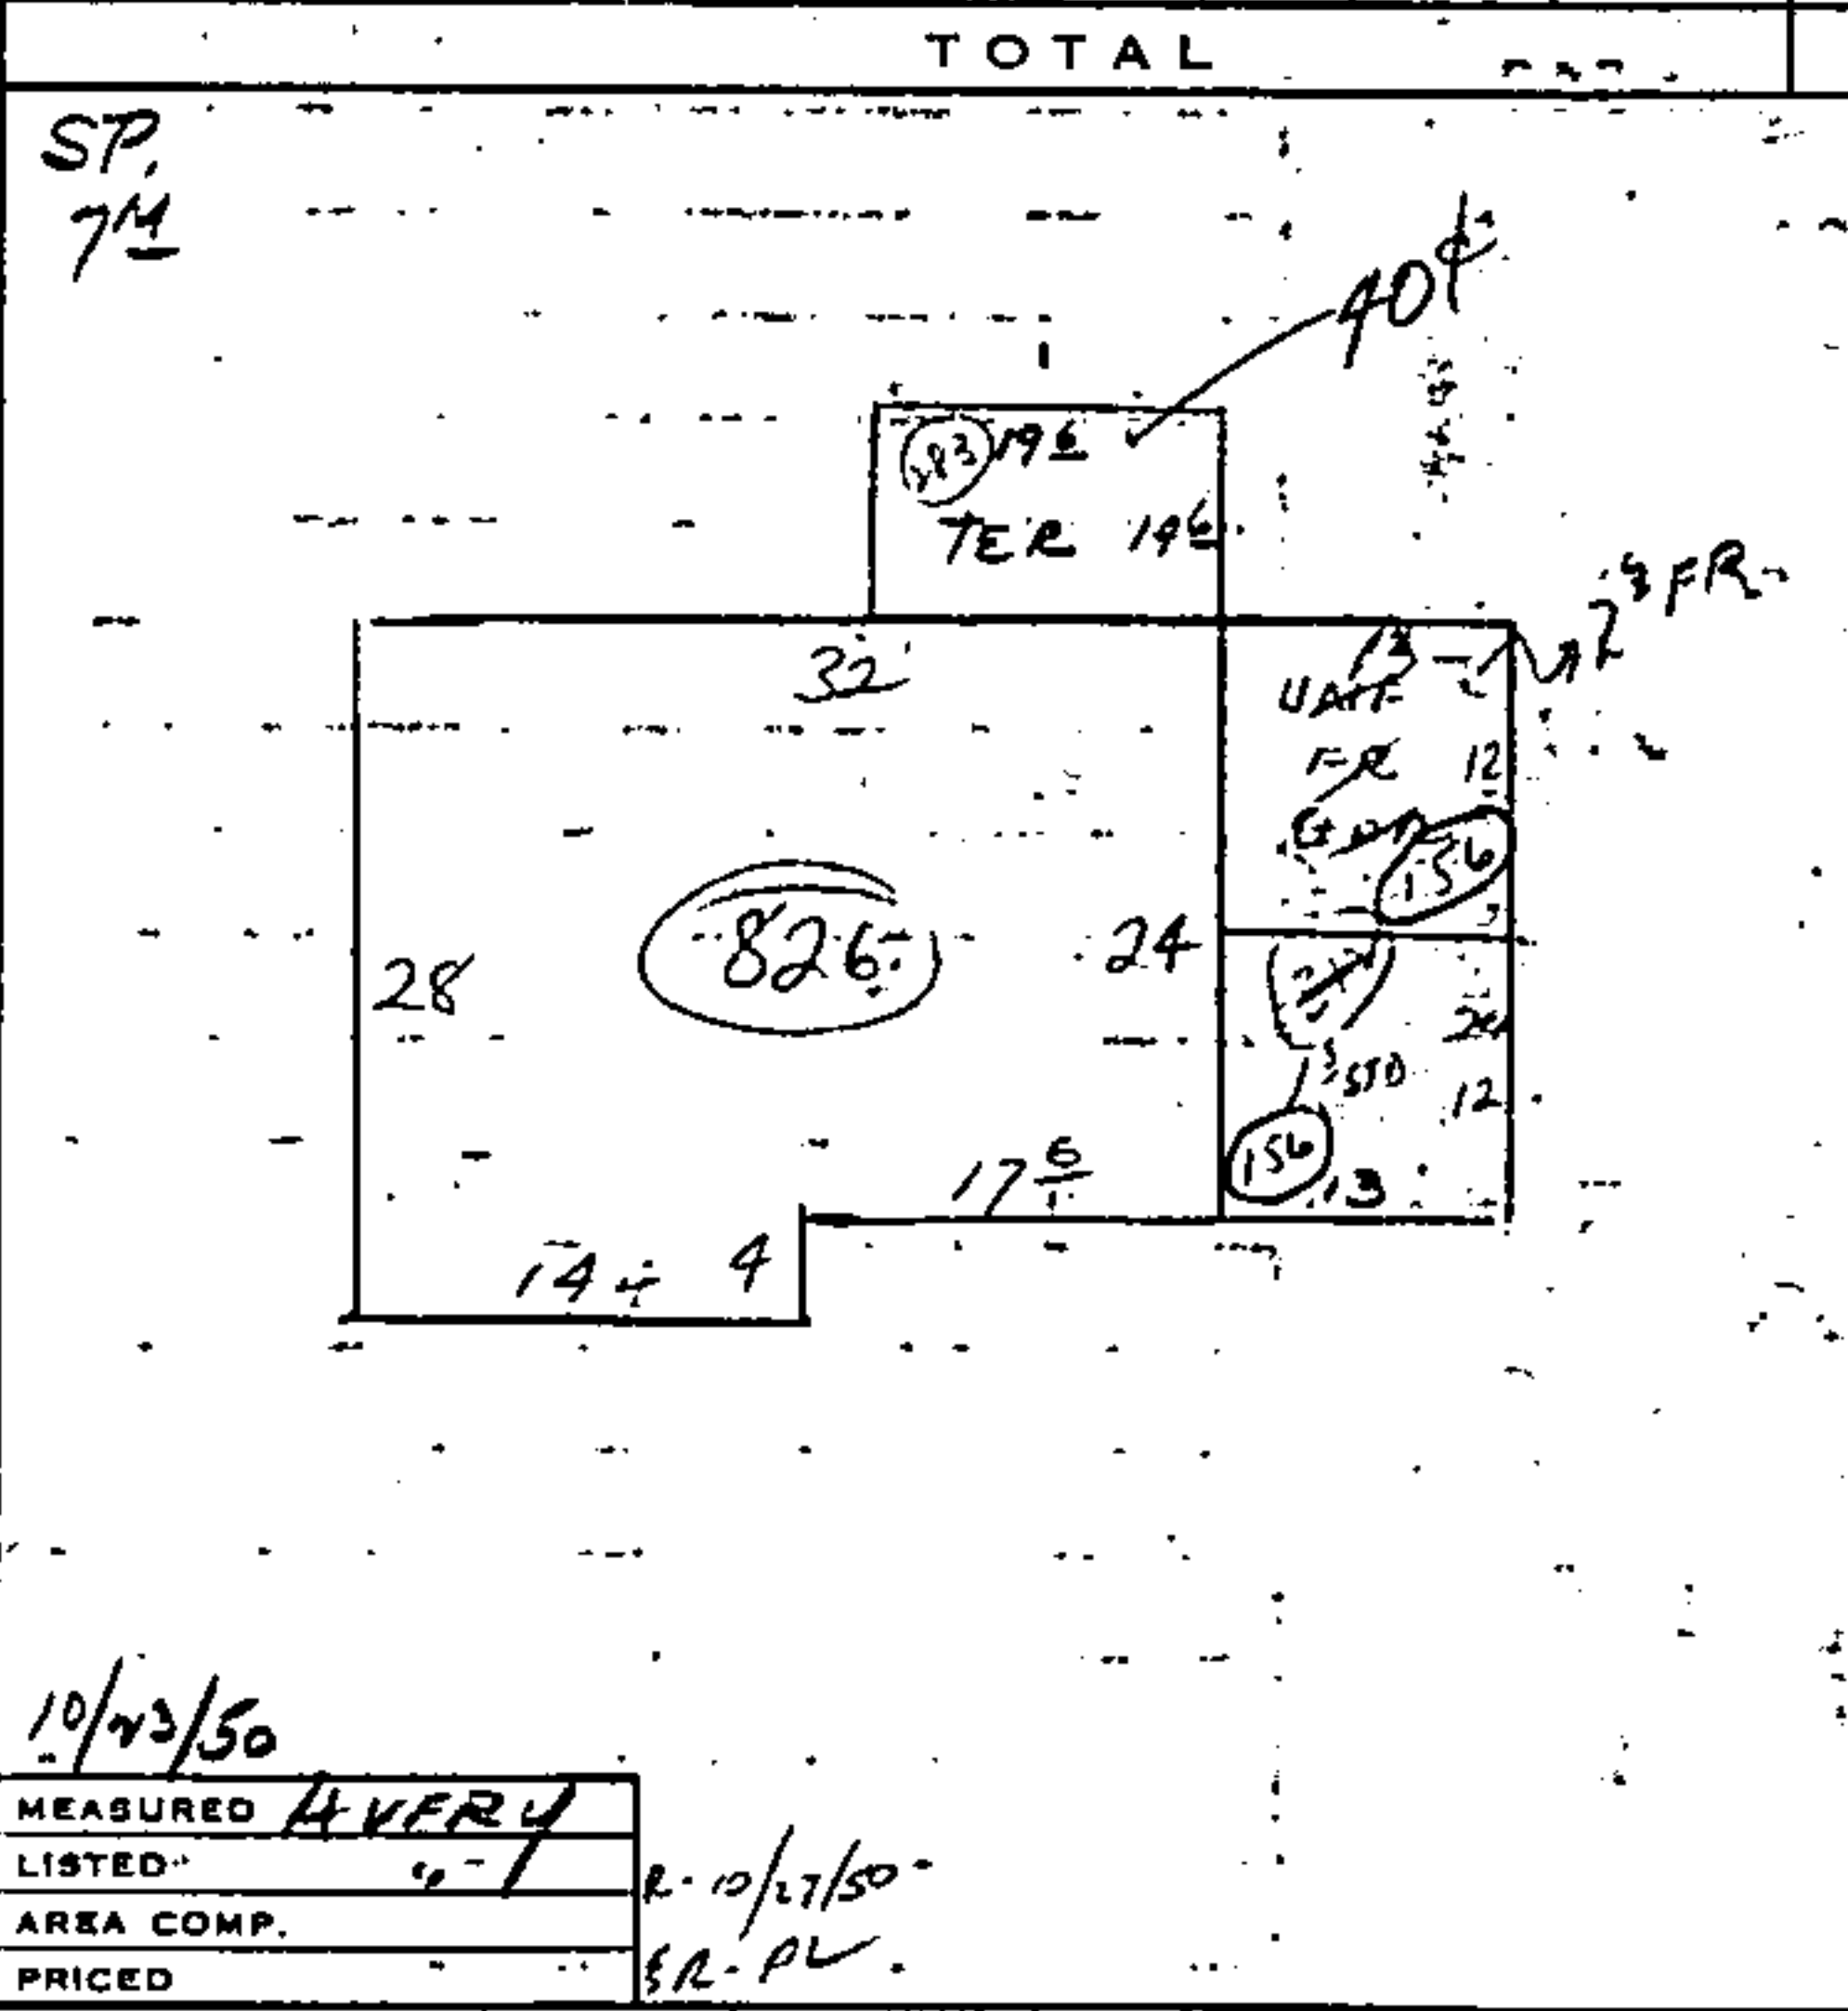

BUILDING COMPUTATION		19	19	19	19	19	19	19	19
826 S.F.	29.75								
517 S.F.	37								
283 S.F.	113								
156 S.F.	683								
156 S.F.	410								
S.F.									
S.F.									
S.F.									
S.F.									
BSMT. AREA	-252								
WALLS									
1155 + 19	124705								
ROOF									
FLOORS	41								
FLOORS									
ATTIC	220								
INT. FIN.	-83								
HEATING	144								
FIREPLACES									
PLUMBING	180								
TILING	90.54								
	2984								
	3409								
	4645								
	232								
	4877								
TOTAL									
COST FACTOR									
REPLACEMENT VALUE									
OUTBUILDINGS									
WALL FOUNDATION	<input checked="" type="checkbox"/>	CONC. FLOOR							
PIER FOUNDATION	<input type="checkbox"/>	EARTH FLOOR							
SINGLE WALL SDG.	<input type="checkbox"/>	SHINGLE ROOF							
DOUBLE WALL SDG.	<input checked="" type="checkbox"/>	ROLL ROOFING							
SHINGLE WALLS	<input type="checkbox"/>	ELECTRIC LIGHTS							
STUCCO ON	<input type="checkbox"/>	FINISHED INT.							
		UNIT PRICE #2							

52 313 15 E2142234 N179042