




SCALE: 1" = 40'

N 131,500


+

BEECH ST.

NEW YORK AVE.

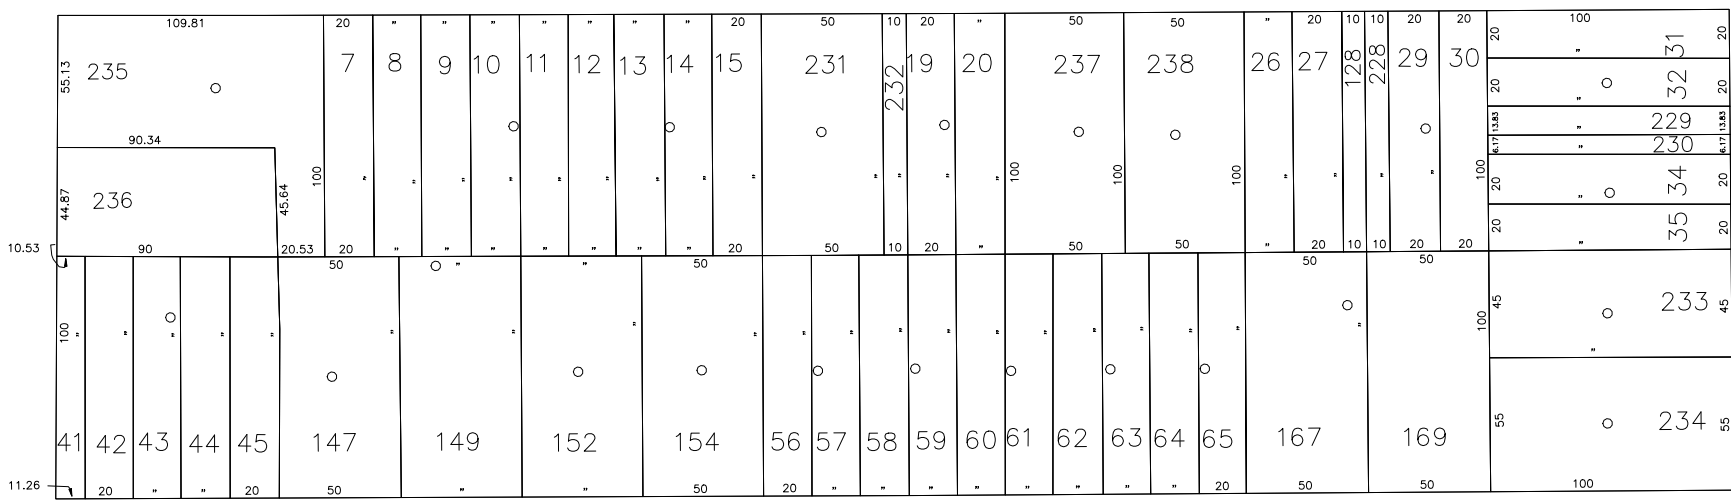

GRAND BLVD.

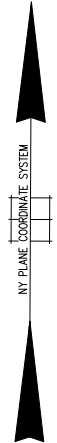

N 131,150

E 2,086,900

R.C. CHURCH OF ST. IGNATIUS MARTYR
LOT NOS : 26,27,128,167 & 169

+

E 2,087,500

PENN ST.

LEGEND

COUNTY LINE	---
TOWN LINE	- - - -
VILLAGE LINE
SCHOOL DISTRICT LINE	-----
PROPERTY LINE	-----
SPECIAL DISTRICT LINE	-----
BLOCK LIMIT	-----
LOCATOR POINT	*
TAX MAP PARCEL NO.	246
CALCULATED ACREAGE	794(C)
DEED ACREAGE	178
SCALED DIMENSION	327(S)
DEED DIMENSION	185.89
REFERENCE MAPS	
MAP NO.	

SPECIAL DISTRICTS

POLICE	DIST	
WATER		
LIGHTING		
LIBRARY		
FIRE		

SPECIAL DISTRICTS

FIRE PROTECTION	DIST	
SANITARY		
REFUSE & GARBAGE		
REFUSE DISPOSAL		
SEWAGE COLLECTION		

SPECIAL DISTRICTS

PUBLIC PARKING	DIST	
SEWER		
PARK		
IMPROVEMENT		
SIDEWALK		

SPECIAL DISTRICTS

DRAINAGE	DIST	
FIRE HYDRANT RENTAL		
GARBAGE		
ESCALATOR		
WATER POLLUTION CONTROL		
County, College, Police HQ-LB	1	

MUNICIPALITIES

TOWN OF:	
HEMPSTEAD	
NORTH HEMPSTEAD	
OYSTER BAY	
CITY OF:	
GLEN COVE	
LONG BEACH	
VILLAGE OF:	
SCHOOL DISTRICT	
Long Beach	28



Nassau County
Department of Assessment
Charles O'Shea, Chairman
Land & Tax Map

Map Last Revised: September 19 2002

SEC. 59
BLK. 6

SHEET 1 OF 1

CODE	SPECIAL	DISTRICT	WITHIN	CODE	SPECIAL	DISTRICT	WITHIN	CODE	SPECIAL	DISTRICT	WITHIN
999	1										

COPYRIGHT 1988 NASSAU COUNTY