


200' 100' 0' 200' 400'

SCALE: 1" = 200'



N 233,200

N 231,100

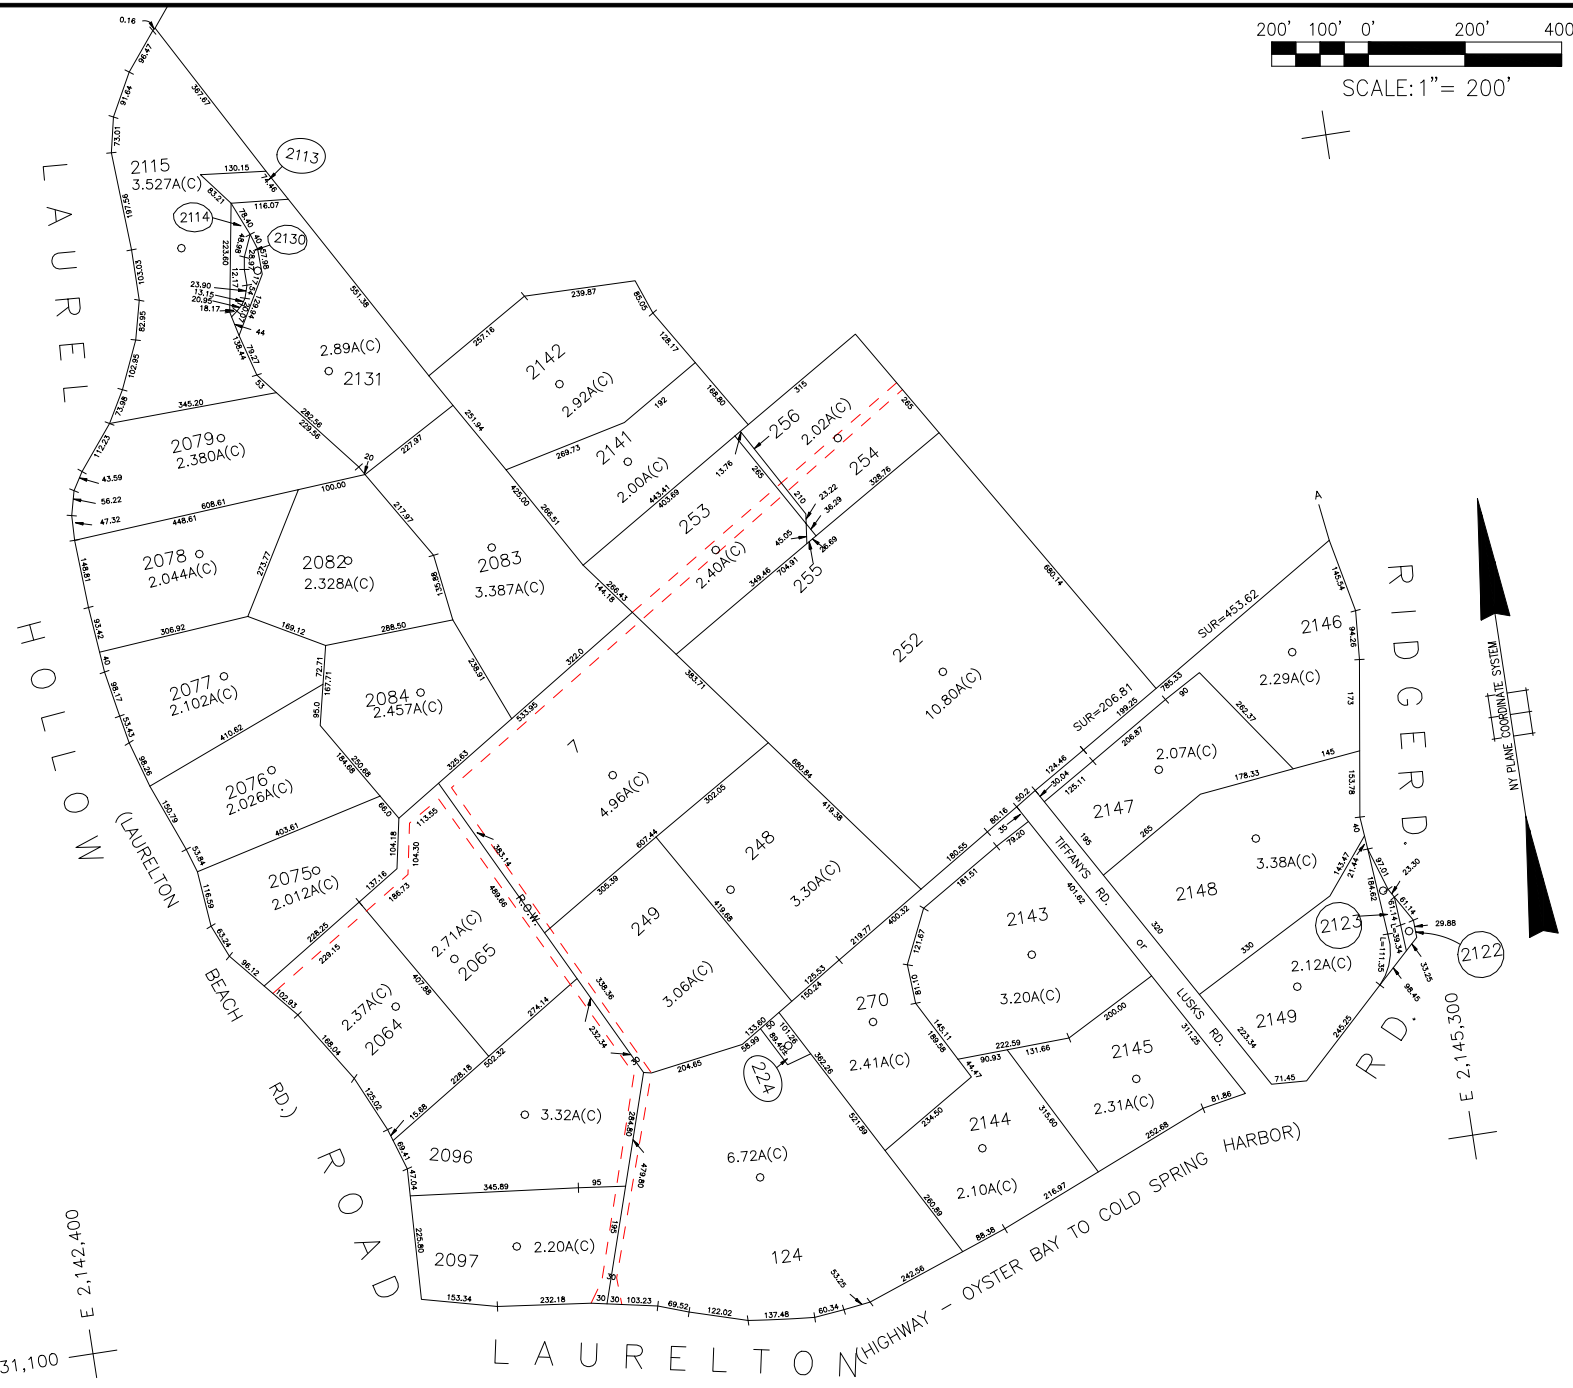

NY PLANE COORDINATE SYSTEM

E 2,145,300

COPYRIGHT 1988 NASSAU COUNTY

LEGEND	
COUNTY LINE	---
TOWN LINE	---
VILLAGE LINE	---
SCHOOL DISTRICT LINE	---
PROPERTY LINE	---
SPECIAL DISTRICT LINE	---
BLOCK LIMIT	---
LOCATOR POINT	*
TAX MAP PARCEL NO.	246
CALCULATED ACREAGE	75A(C)
DEED ACREAGE	174
SCALED DIMENSION	327(S)
DEED DIMENSION	185.89
REFERENCE MAPS	
MAP NO.	

POLICE			
DIST	SPECIAL	DISTRICT	WITHIN

FIRE PROTECTION			
DIST	SPECIAL	DISTRICT	WITHIN

SPECIAL DISTRICTS			
DIST	SPECIAL	DISTRICT	WITHIN

MUNICIPALITIES			
DIST	SPECIAL	DISTRICT	WITHIN

MUNICIPALITIES			
DIST	SPECIAL	DISTRICT	WITHIN



Nassau County
Department of Assessment
 Harvey B. Levinson, Chairman
Land & Tax Map
 Map Last Revised: March 22 2007

CODE	SPECIAL	DISTRICT	WITHIN	CODE	SPECIAL	DISTRICT	WITHIN	CODE	SPECIAL	DISTRICT	WITHIN
820	1										

SEC. 26
BLK. C
SHEET 1 OF 3