


60' 30' 0' 60' 120'



SCALE: 1" = 60'

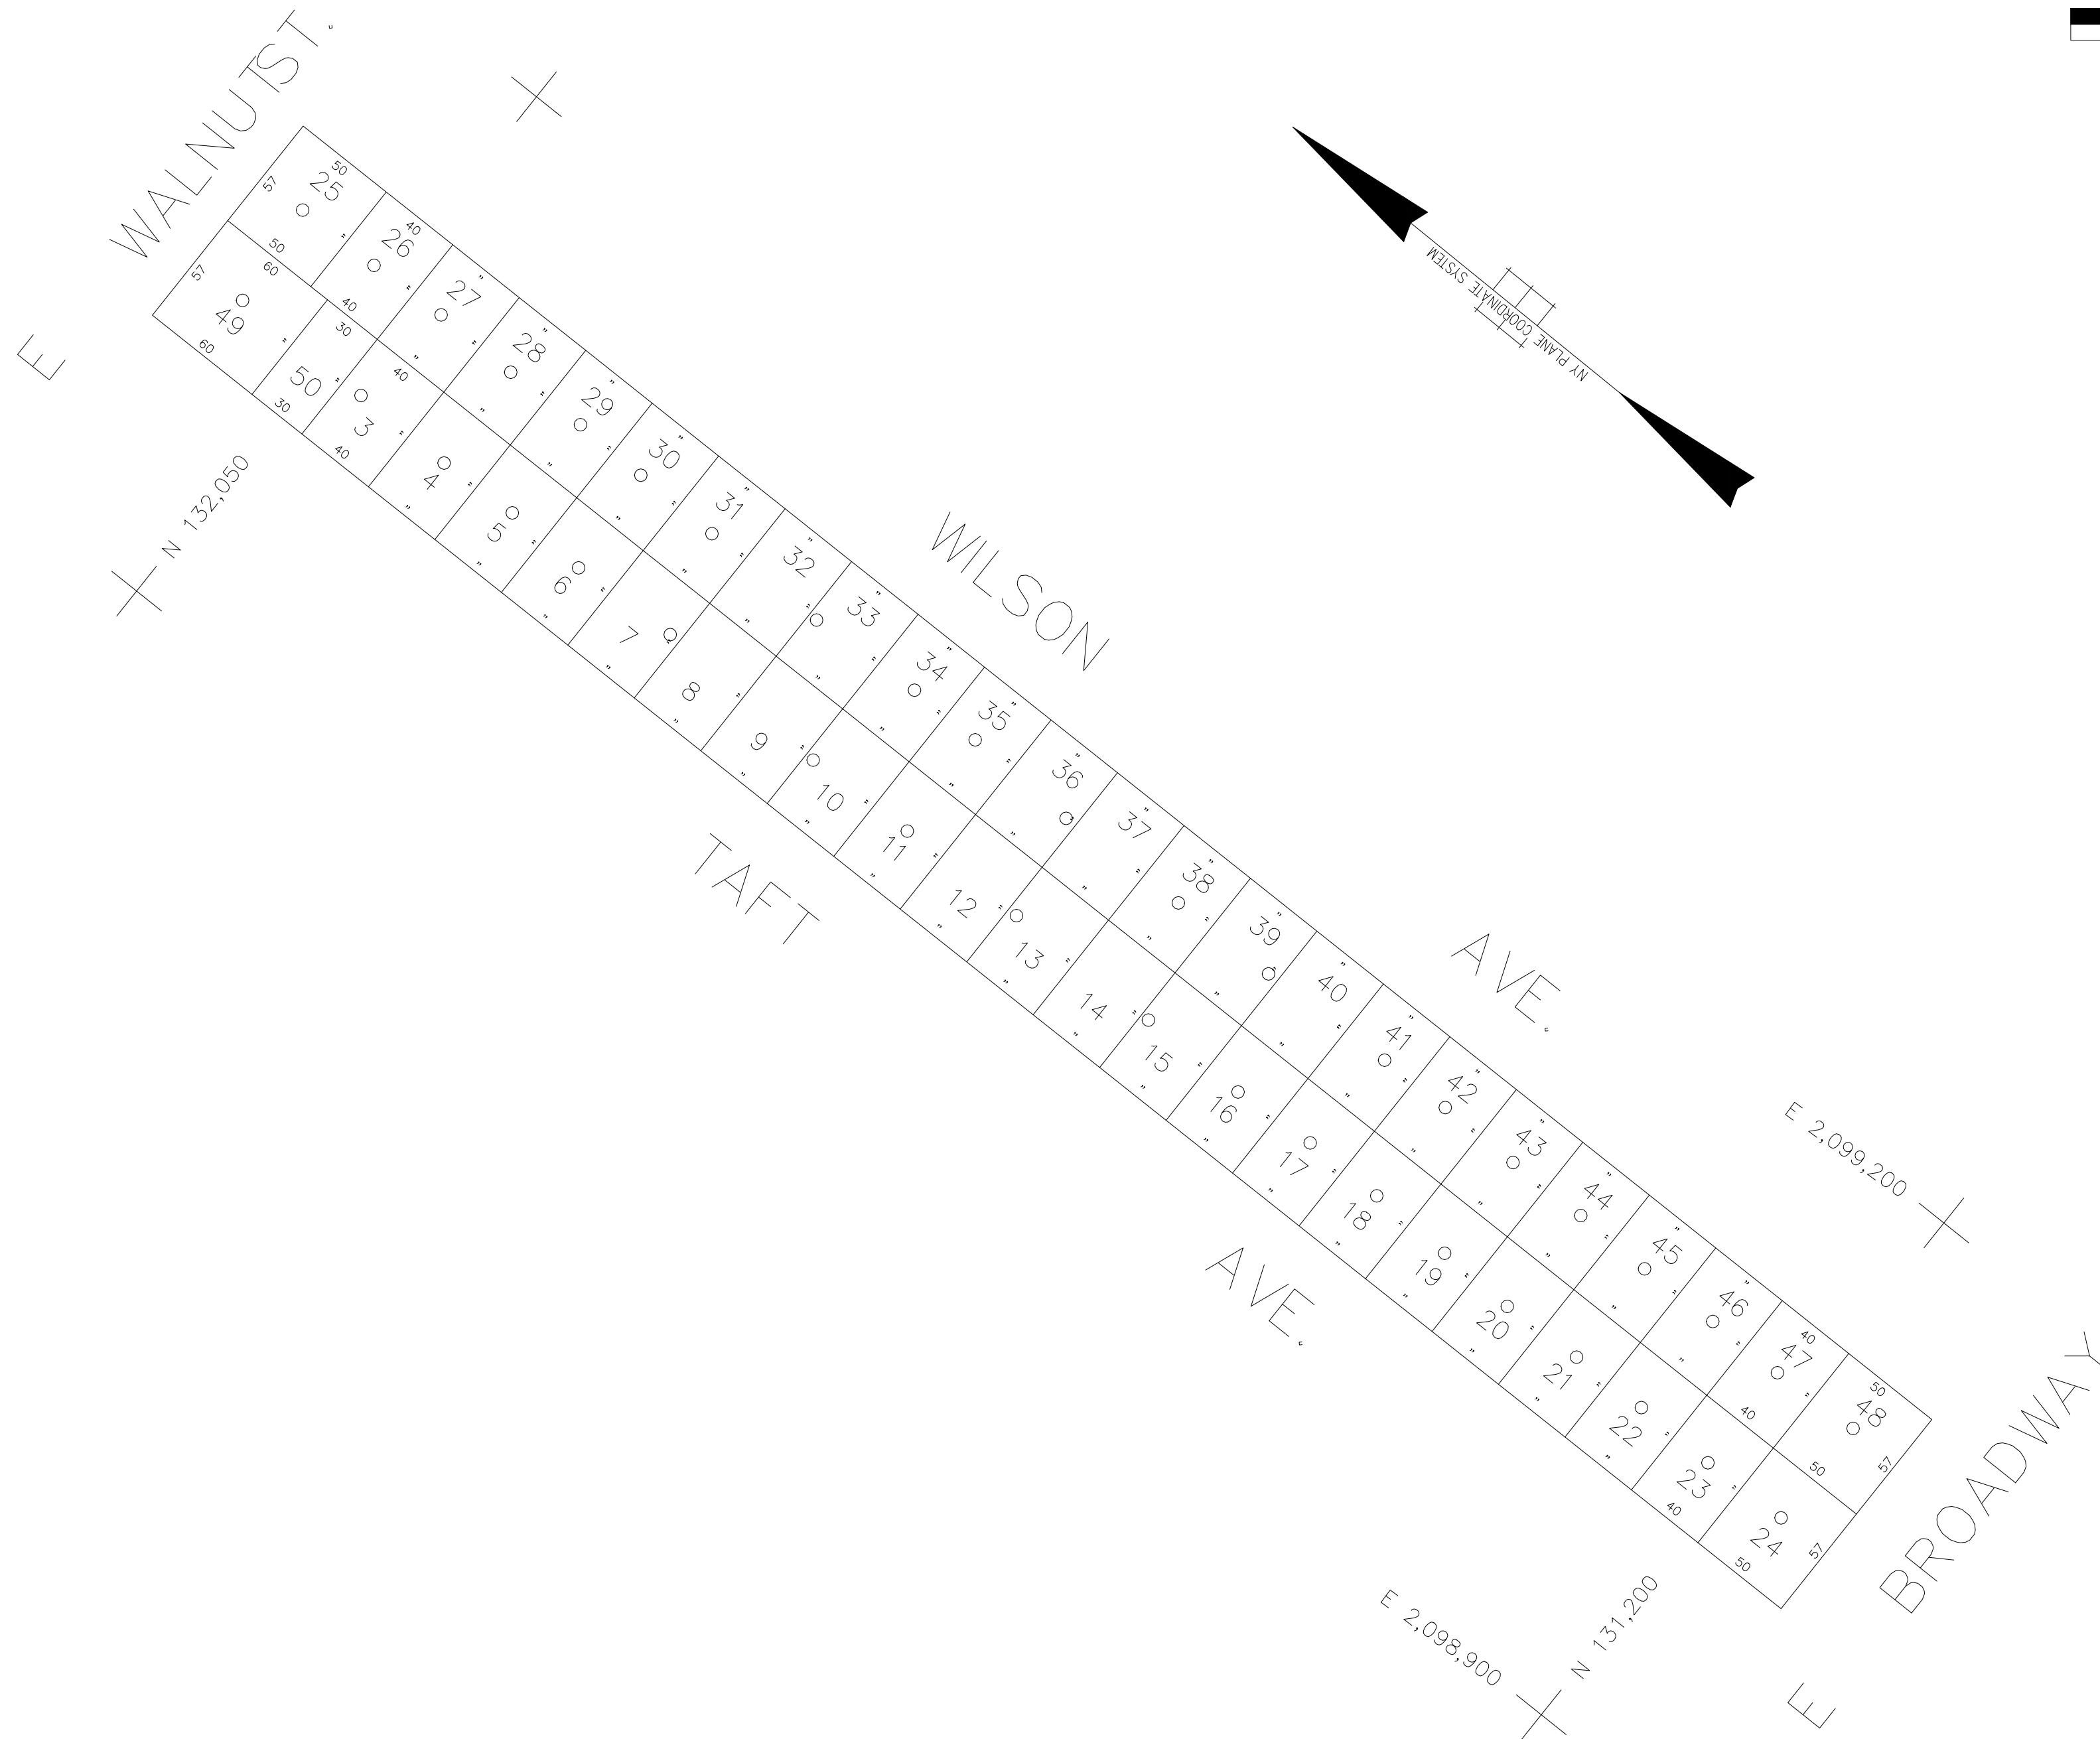

COPYRIGHT 1988 NASSAU COUNTY

LEGEND				SPECIAL DISTRICTS				MUNICIPALITIES					
COUNTY LINE	---			POLICE	DIST	FIRE PROTECTION	DIST	PUBLIC PARKING	DIST	DRAINAGE	DIST	TOWN OF:	
TOWN LINE	---			WATER		SANITARY		SEWER		FIRE HYDRANT RENTAL		HEMPSTEAD	
VILLAGE LINE	---			LIGHTING		REFUSE & GARBAGE		PARK		GARBAGE		NORTH HEMPSTEAD	
SCHOOL DISTRICT LINE	---			LIBRARY		REFUSE DISPOSAL		IMPROVEMENT		ESCALATOR		OYSTER BAY	
PROPERTY LINE	---			FIRE		SEWAGE COLLECTION		SIDEWALK		WATER POLLUTION CONTROL		CITY OF:	
SPECIAL DISTRICT LINE	---									Town, County, College, Police HQ=LB	1	GLEN COVE	
BLOCK LIMIT	---											LONG BEACH	
LOCATOR POINT	•											VILLAGE OF:	
TAX MAP PARCEL NO.	246											SCHOOL DISTRICT	
CALCULATED ACREAGE	754(C)											Long Beach	28
DEED ACREAGE	1764												
SCALED DIMENSION	327(S)												
DEED DIMENSION	185.69												
REFERENCE MAPS													
MAP NO. -													
CODE	SPECIAL	DISTRICT	WITHIN	CODE	SPECIAL	DISTRICT	WITHIN	CODE	SPECIAL	DISTRICT	WITHIN		
996	1												



Nassau County
Department of Assessment
Land & Tax Map

Map Last Revised October 19 2022

SEC. 59
BLK. 193

SHEET 1 OF 1