


60' 30' 0' 60' 120'

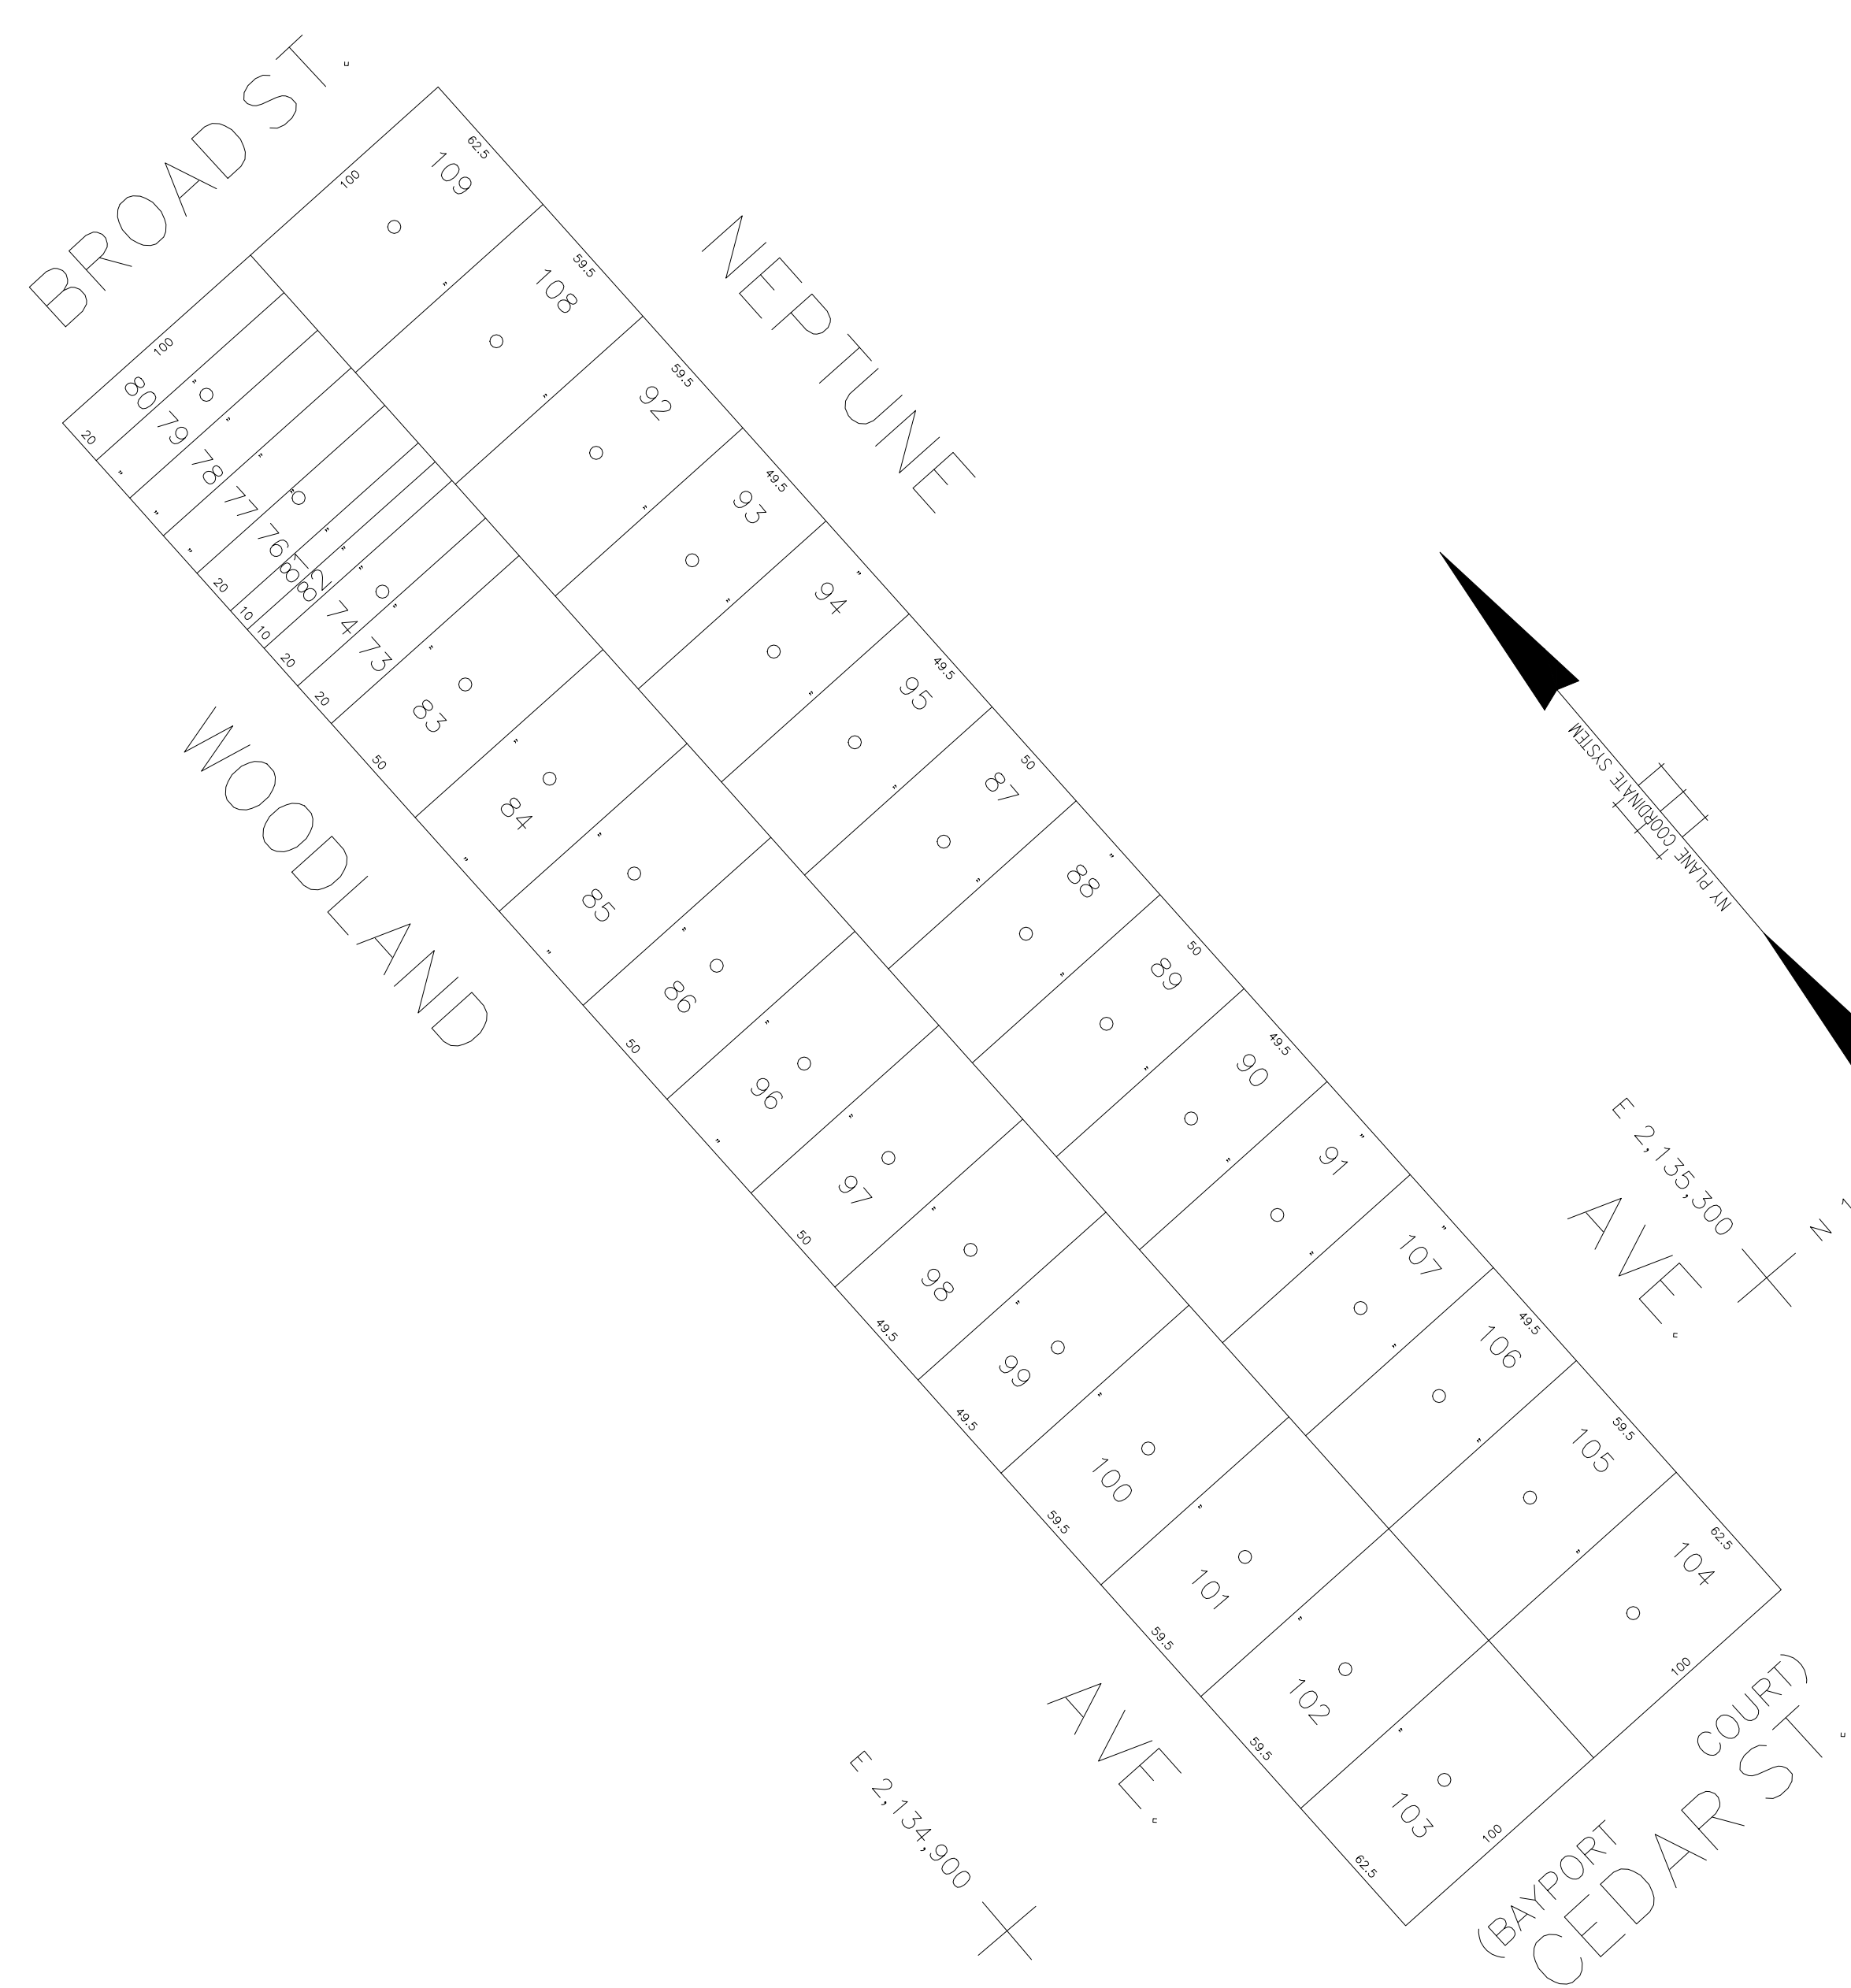

SCALE: 1" = 60'




N 158,300

N 157,600  
E 2,135,300

E 2,134,900

COPYRIGHT 1998 NASSAU COUNTY

LEGEND										SPECIAL DISTRICTS										MUNICIPALITIES																													
COUNTY LINE	---									POLICE	DIST 3									FIRE PROTECTION	DIST									DRAINAGE	DIST									TOWN OF: HEMPSTEAD	DIST								
TOWN LINE	---									County Police										SANITARY										FIRE HYDRANT RENTAL										NORTH HEMPSTEAD									
VILLAGE LINE	---									WATER										REFUSE & GARBAGE										GARBAGE										OYSTER BAY									
SCHOOL DISTRICT LINE	---									LIGHTING	DIST 47									REFUSE DISPOSAL	L									ESCALATOR										CITY OF: GLEN COVE									
PROPERTY LINE	---									Town of Hempstead										SEWAGE COLLECTION	X									WATER POLLUTION CONTROL										LONG BEACH									
SPECIAL DISTRICT LINE	---									LIBRARY										SEWAGE COLLECTION	26									TOWN POLLUTION CONTROL										VILLAGE OF: WOODLAND									
BLOCK LIMIT	---									FIRE	DIST 78									SIDEWALK										WATER POLLUTION CONTROL																			
LOCATOR POINT	•									WANTAGH										IMPROVEMENT										WATER POLLUTION CONTROL																			
TAX MAP PARCEL NO.	246																													WATER POLLUTION CONTROL																			
CALCULATED ACREAGE	754(C)																													WATER POLLUTION CONTROL																			
DEED ACREAGE	1764																													WATER POLLUTION CONTROL																			
SCALED DIMENSION	327(S)																													WATER POLLUTION CONTROL																			
DEED DIMENSION	185.69																													WATER POLLUTION CONTROL																			
REFERENCE MAPS																														WATER POLLUTION CONTROL																			
MAP NO. -																														WATER POLLUTION CONTROL																			

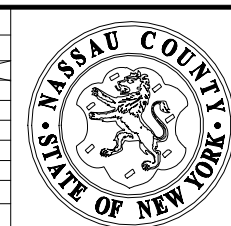

Nassau County Department of Assessment Land & Tax Map

Map Last Revised June 14 2023

SEC. 63  
BLK. 11

SHEET 1 OF 1

CODE	SPECIAL	DISTRICT	WITHIN	CODE	SPECIAL	DISTRICT	WITHIN	CODE	SPECIAL	DISTRICT	WITHIN
125	1	2	26	3	39	47	78	L	V	X	