



50' 25' 0' 50' 100'

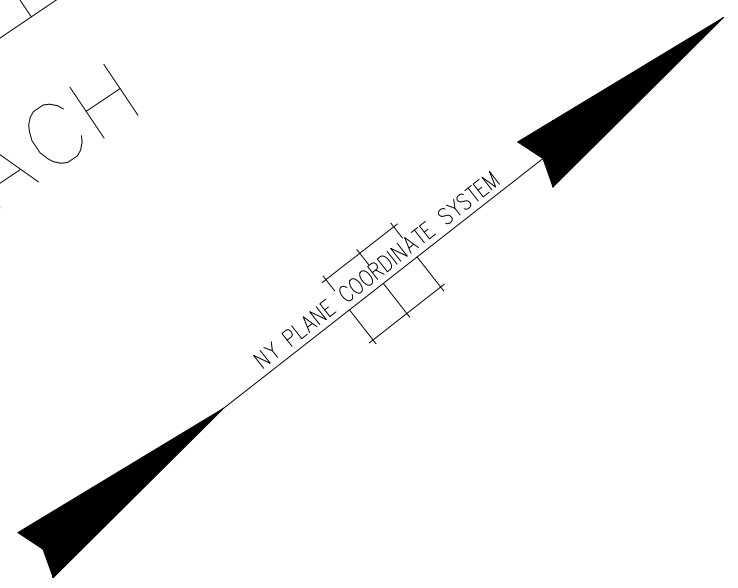

SCALE: 1" = 50'

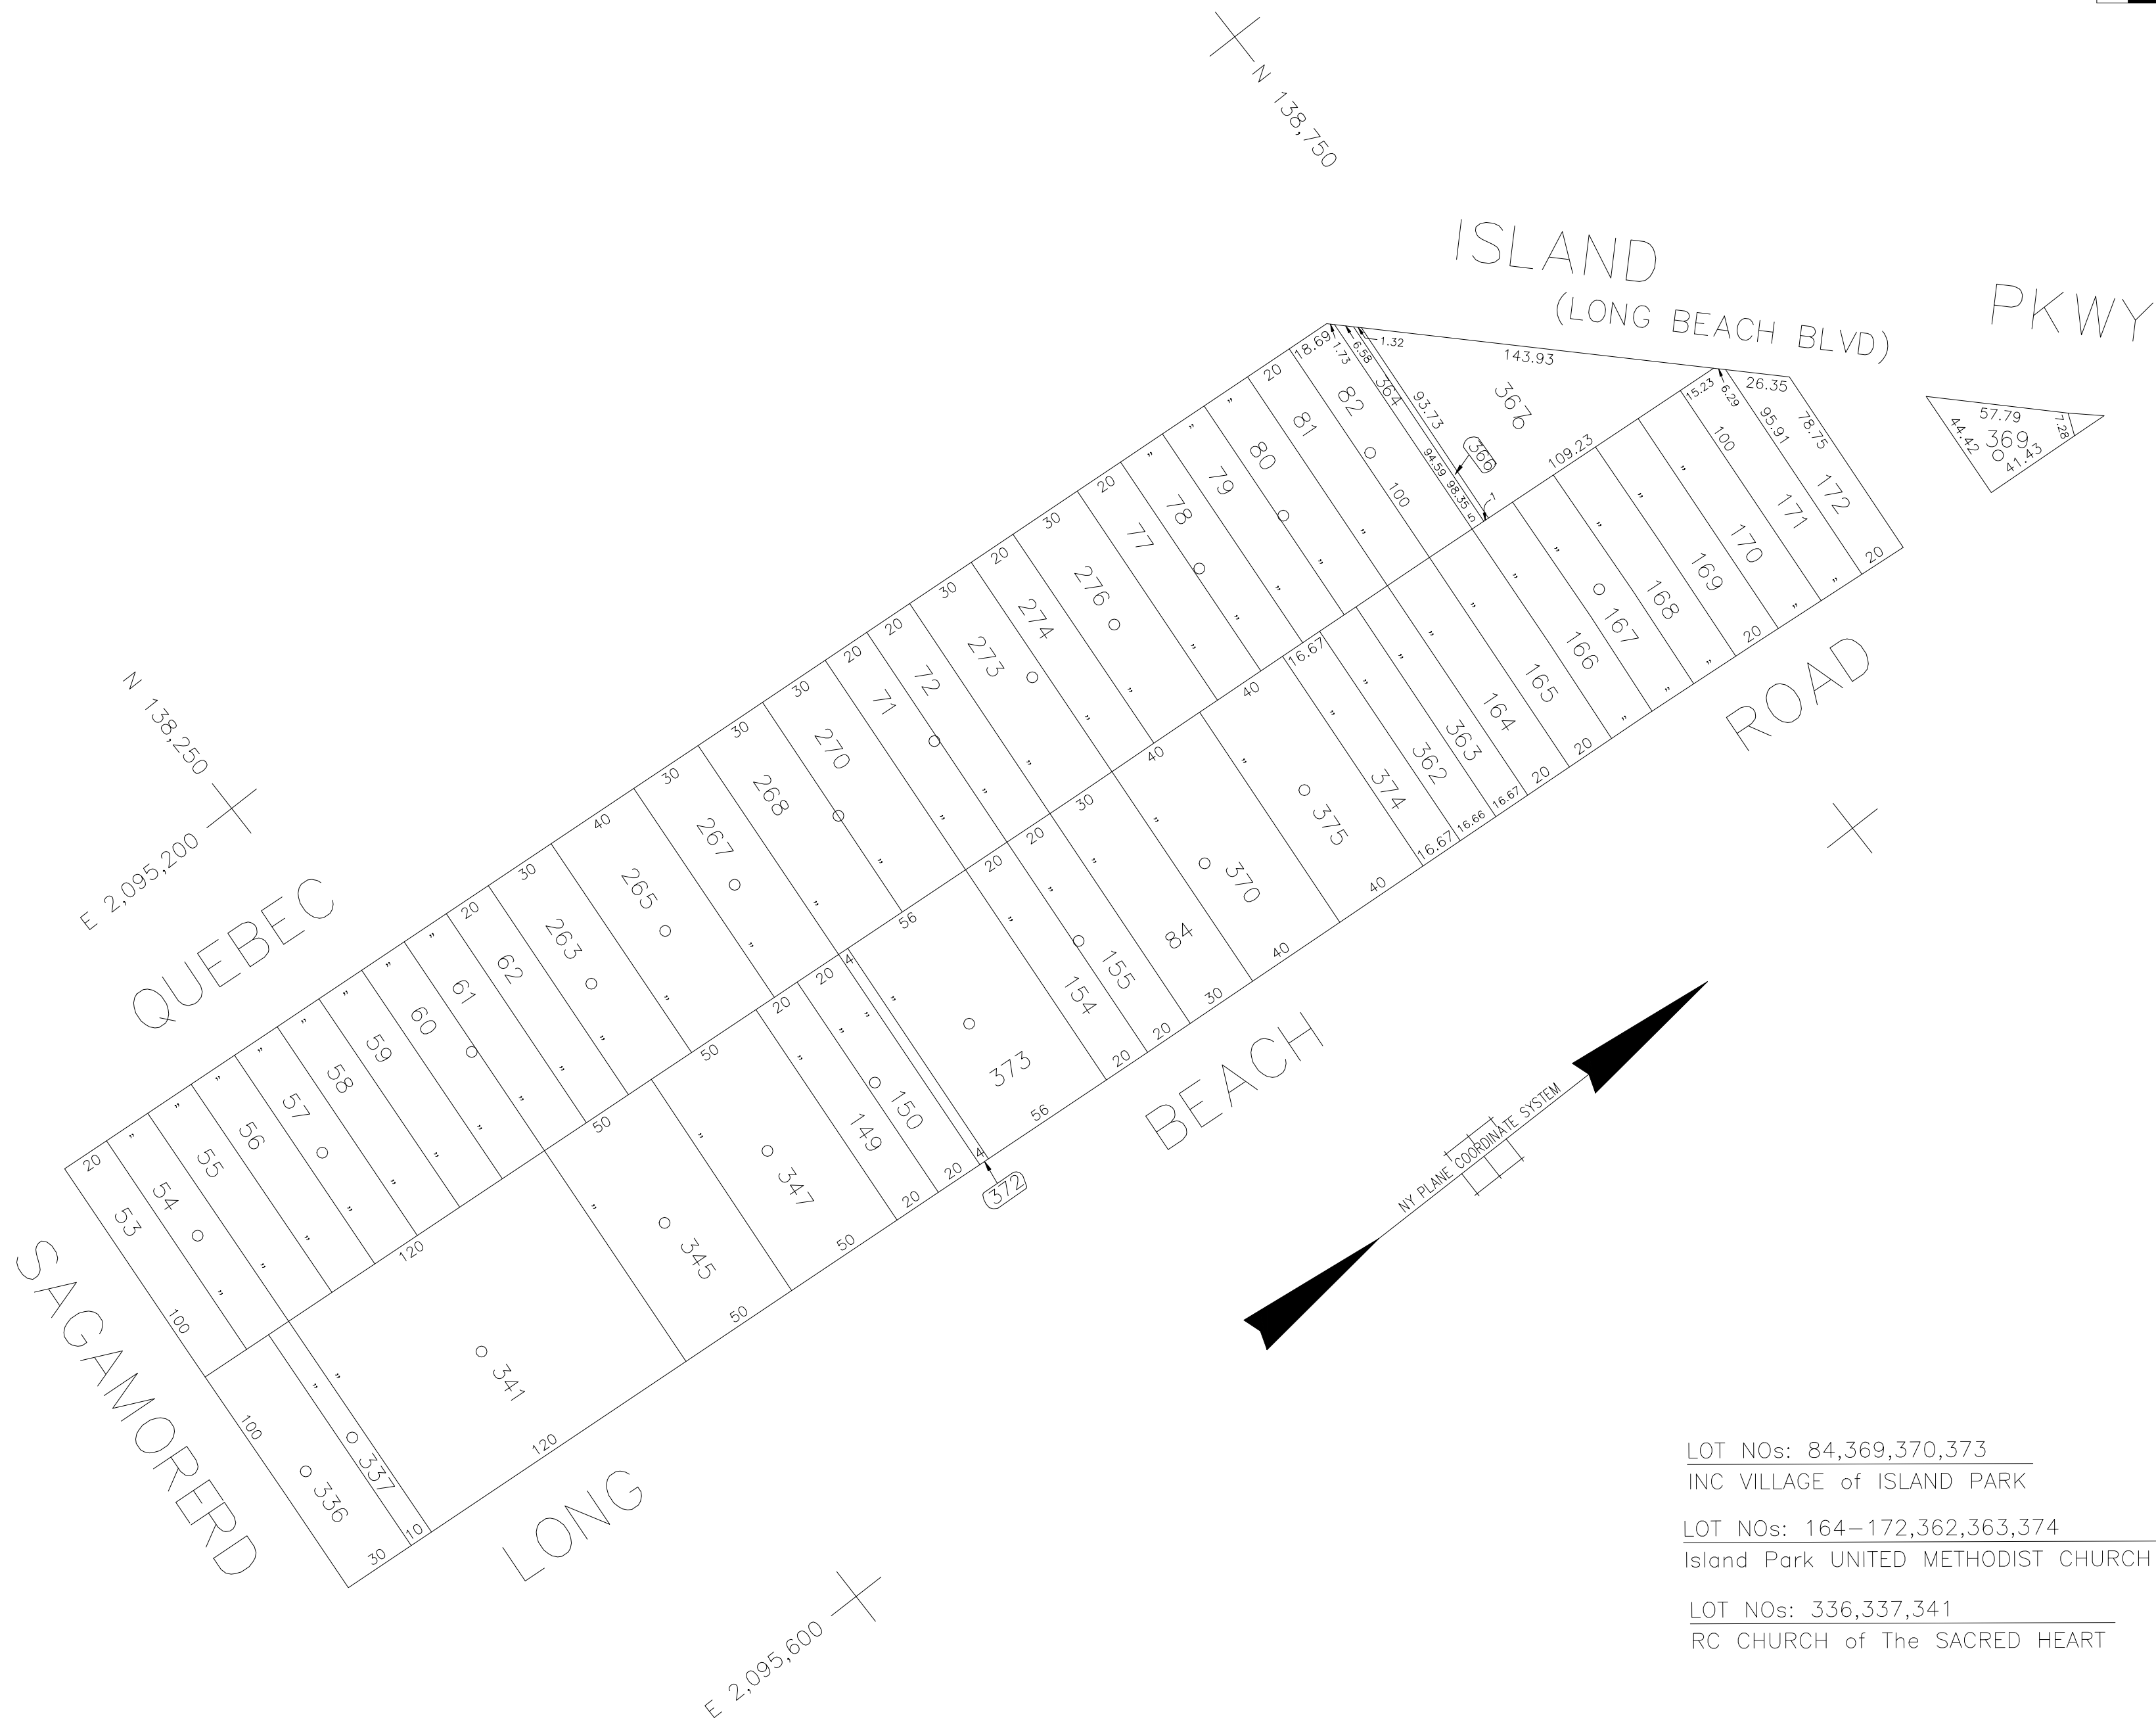

LOT NOs: 84,369,370,373
 INC VILLAGE of ISLAND PARK

LOT NOs: 164-172,362,363,374
 Island Park UNITED METHODIST CHURCH

LOT NOs: 336,337,341
 RC CHURCH of The SACRED HEART

COPYRIGHT 1998 NASSAU COUNTY

LEGEND					SPECIAL DISTRICTS					MUNICIPALITIES				
COUNTY LINE	---	POLICE		DIST	FIRE PROTECTION		DIST	PUBLIC PARKING		DIST	DRAINAGE		TOWN OF:	
TOWN LINE	- - - -	County Police		3	SANITARY			SEWER			FIRE HYDRANT RENTAL		HEMPSTEAD	
VILLAGE LINE	- · - · -	WATER			REFUSE & GARBAGE			Nassau County Sewage Disposal District #2	202		GARBAGE		NORTH HEMPSTEAD	
SCHOOL DISTRICT LINE	- · - · -	LIGHTING			REFUSE DISPOSAL			PARK			ESCALATOR		OYSTER BAY	
PROPERTY LINE	— · — · —	LIBRARY			SEWAGE COLLECTION			IMPROVEMENT			WATER POLLUTION CONTROL		CITY OF:	
SPECIAL DISTRICT LINE	- · - · -	FIRE			Sewage Collection District #2-IPO	K		SIDEWALK			Town, County, College, Police HQ	1	GLEN COVE	
BLOCK LIMIT	— · — · —												LONG BEACH	
LOCATOR POINT	•												VILLAGE OF:	
TAX MAP PARCEL NO.	246												Incorporated Village of Island Park	
CALCULATED ACREAGE	75M(C)													
DEED ACREAGE	176A												SCHOOL DISTRICT	
SCALED DIMENSION	327(S)												Island Park	31
DEED DIMENSION	185.69													
REFERENCE MAPS														
MAP NO.														

CODE	SPECIAL	DISTRICT	WITHIN	CODE	SPECIAL	DISTRICT	WITHIN	CODE	SPECIAL	DISTRICT	WITHIN
362	1	202	3	K							



Nassau County
 Department of Assessment
 Land & Tax Map
 Map Last Revised October 27 2023

SEC. 43
 BLK. 10

SHEET 1 OF 1