


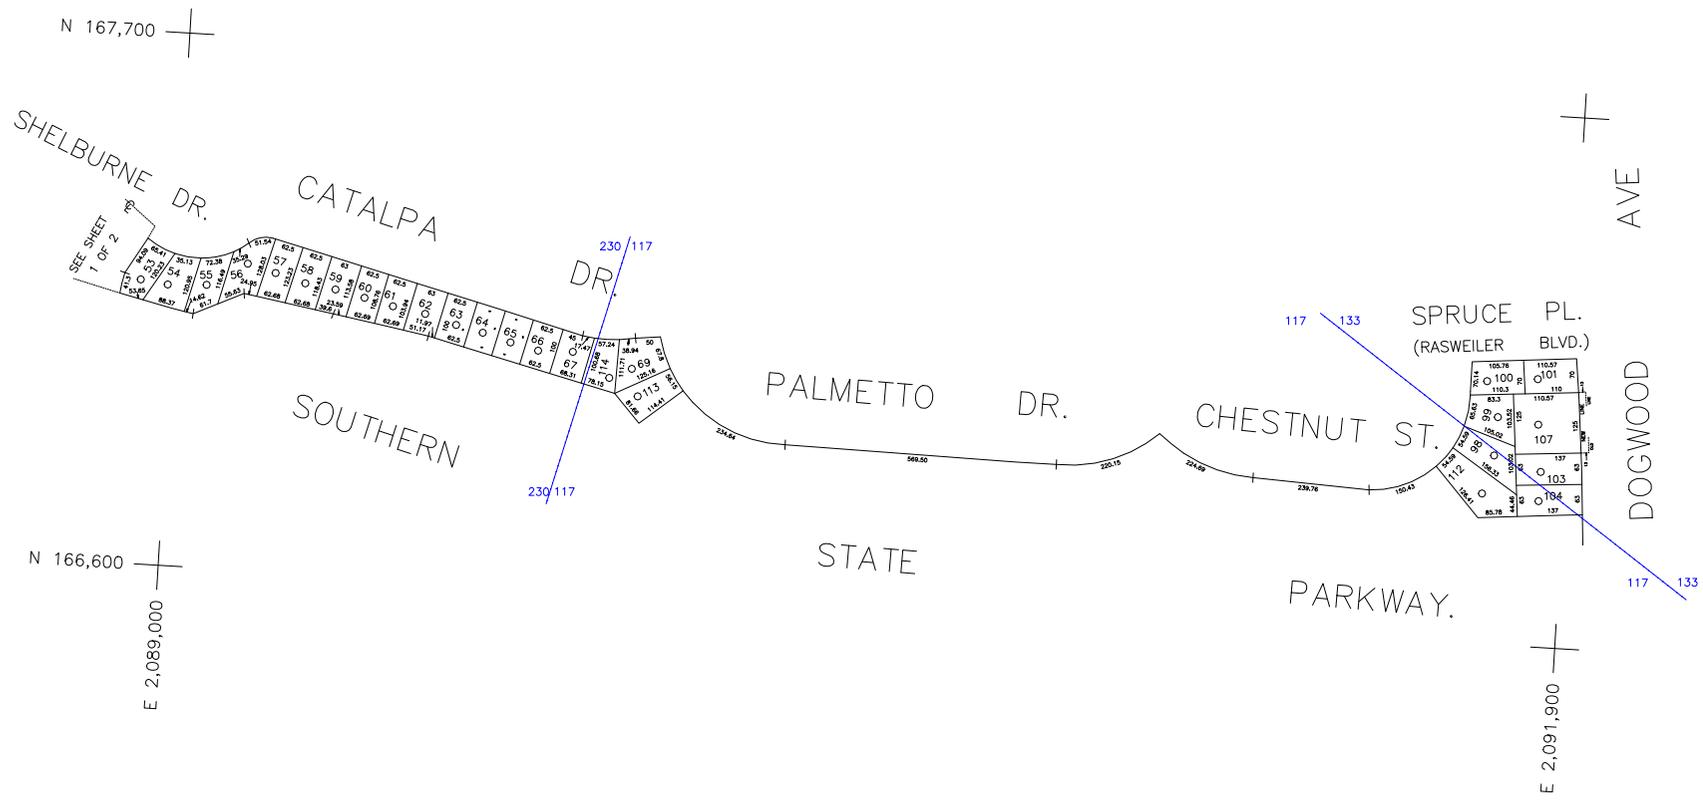

COPYRIGHT 1998 NASSAU COUNTY



LEGEND	
COUNTY LINE	---
TOWN LINE	---
VILLAGE LINE	---
SCHOOL DISTRICT LINE	---
PROPERTY LINE	---
SPECIAL DISTRICT LINE	---
BLOCK LIMIT	---
LOCATOR POINT	*
TAX MAP PARCEL NO.	246
CALCULATED ACREAGE	734(C)
DEED ACREAGE	1764
SCALED DIMENSION	327(S)
DEED DIMENSION	185.69
REFERENCE MAPS	
MAP NO.	

POLICE		DIST
County Police		3
WATER		
LIGHTING		
Town of Hempstead		47
LIBRARY		
FIRE		
Franklin Square - Munson		64

FIRE PROTECTION		DIST
North West Melville		85
South Franklin Square		90
SANITARY		
Sanitary District 6		93
REFUSE & GARBAGE		
REFUSE DISPOSAL		
SEWAGE COLLECTION		
Seague Collection District #2-FS		C

PUBLIC PARKING		DIST
SEWER		
Nassau County Sewage Disposal District #2		202
PARK		
Franklin Square		98
IMPROVEMENT		
SIDEWALK		

DRAINAGE		DIST
FIRE HYDRANT RENTAL		
GARBAGE		
ESCALATOR		
WATER POLLUTION CONTROL		
Town, County, College, Police HQ		1
Town Building Dept, Zoning & Appeals, Unincorporated Area		2

MUNICIPALITIES	
TOWN OF HEMPSTEAD	
NORTH HEMPSTEAD	
OYSTER BAY	
CITY OF GLEN COVE	
LONG BEACH	
VILLAGE OF VALLEY STREAM - 13	13
SCHOOL DISTRICT	
Valley Stream - 13	13



Nassau County
Department of Assessment
Charles O'Shea, Chairman
Land & Tax Map

Map Last Revised: March 21 2003

SEC. 35
BLK. 523

SHEET 2 OF 2

CODE	SPECIAL	DISTRICT	WITHIN	CODE	SPECIAL	DISTRICT	WITHIN	CODE	SPECIAL	DISTRICT	WITHIN
117	1	2	202	3	47	80	93	98	C	X	
133	1	2	202	3	47	84	93	98	C	X	
230	1	2	202	3	47	86	93	98	C	X	