


40' 20' 0' 80'

SCALE: 1" = 40'

N 247,800

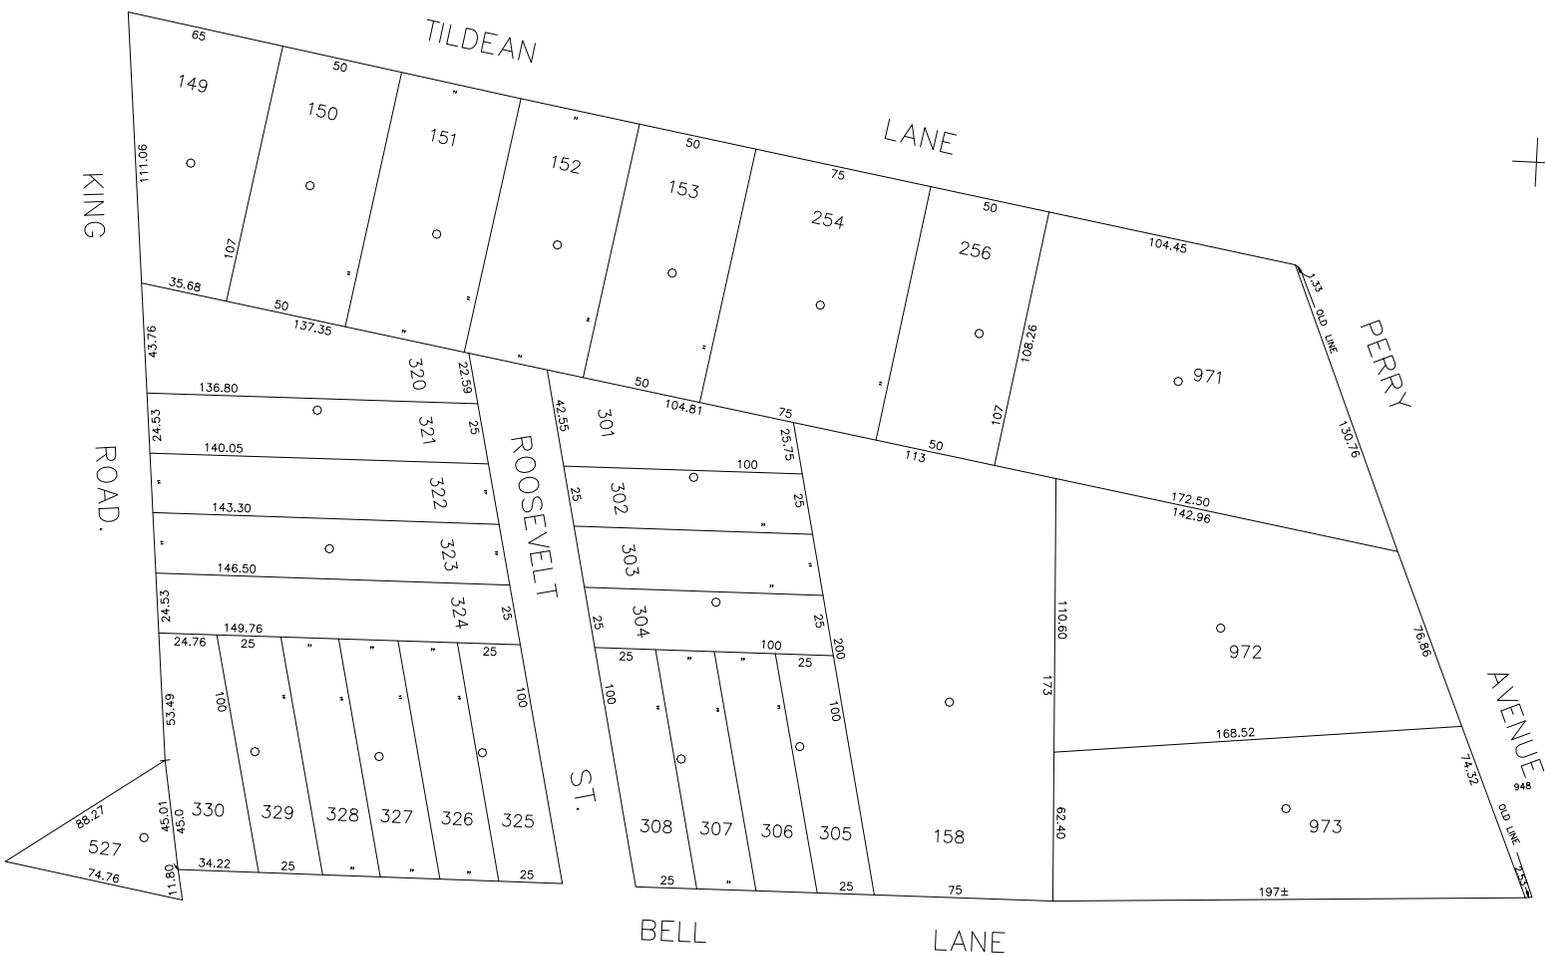

+



N 247,400
E 2,117,850

E 2,118,500

LEGEND	
COUNTY LINE	---
TOWN LINE	- - - -
VILLAGE LINE	- · - · -
SCHOOL DISTRICT LINE	- · - · - · -
PROPERTY LINE	---
SPECIAL DISTRICT LINE	---
BLOCK LIMIT	---
LOCATOR POINT	*
TAX MAP PARCEL NO.	246
CALCULATED ACREAGE	754(C)
DEED ACREAGE	174
SCALED DIMENSION	327(S)
DEED DIMENSION	185.89
REFERENCE MAPS	
MAP NO.	

POLICE	
County Police	3
WATER	
LIGHTING	
LIBRARY	
FIRE	

SPECIAL DISTRICTS	
FIRE PROTECTION	
SANITARY	
REFUSE & GARBAGE	
REFUSE DISPOSAL	
SEWAGE COLLECTION	
PUBLIC PARKING	
SEWER	
PARK	
IMPROVEMENT	
SIDEWALK	

MUNICIPALITIES	
TOWN OF:	
HEMPSTEAD	
NORTH HEMPSTEAD	
OYSTER BAY	
CITY OF:	
GLEN COVE	
LONG BEACH	
VILLAGE OF:	
SCHOOL DISTRICT	
Locust Valley	4
Bayville	6

MUNICIPALITIES	
TOWN, COUNTY, COLLEGE, POLICE HQ	1

MUNICIPALITIES	
TOWN, COUNTY, COLLEGE, POLICE HQ	1



Nassau County
Department of Assessment
Charles O'Shea, Chairman
Land & Tax Map

Map Last Revised: February 3 2003

SEC. 29
BLK. D

SHEET 6 OF 7

CODE	SPECIAL	DISTRICT	WITHIN	CODE	SPECIAL	DISTRICT	WITHIN	CODE	SPECIAL	DISTRICT	WITHIN
806	1	3									

COPYRIGHT 1988 NASSAU COUNTY